


NOTES:

1. LOCATE DOUBLE GRADE CLEANOUTS PER LATERAL SEWER SPECIFICATIONS, AND PER DETAIL 2621.
2. LOCATE TRACER WIRE PER STANDARD DETAIL 2240.
3. TRENCHING SHALL BE IN ACCORDANCE WITH DETAILS 2220A AND 2220B.
4. WHERE WYE IS INSTALLED WITHOUT A CONNECTION TO A CUSTOMER, AN APPROVED CAP, PLUG, OR STOPPER SHALL BE INSTALLED. LOCATE THE END OF THE LATERAL WITH A 2x4 REDWOOD STAKE, EXTENDING 12" ABOVE FINISHED GRADE.

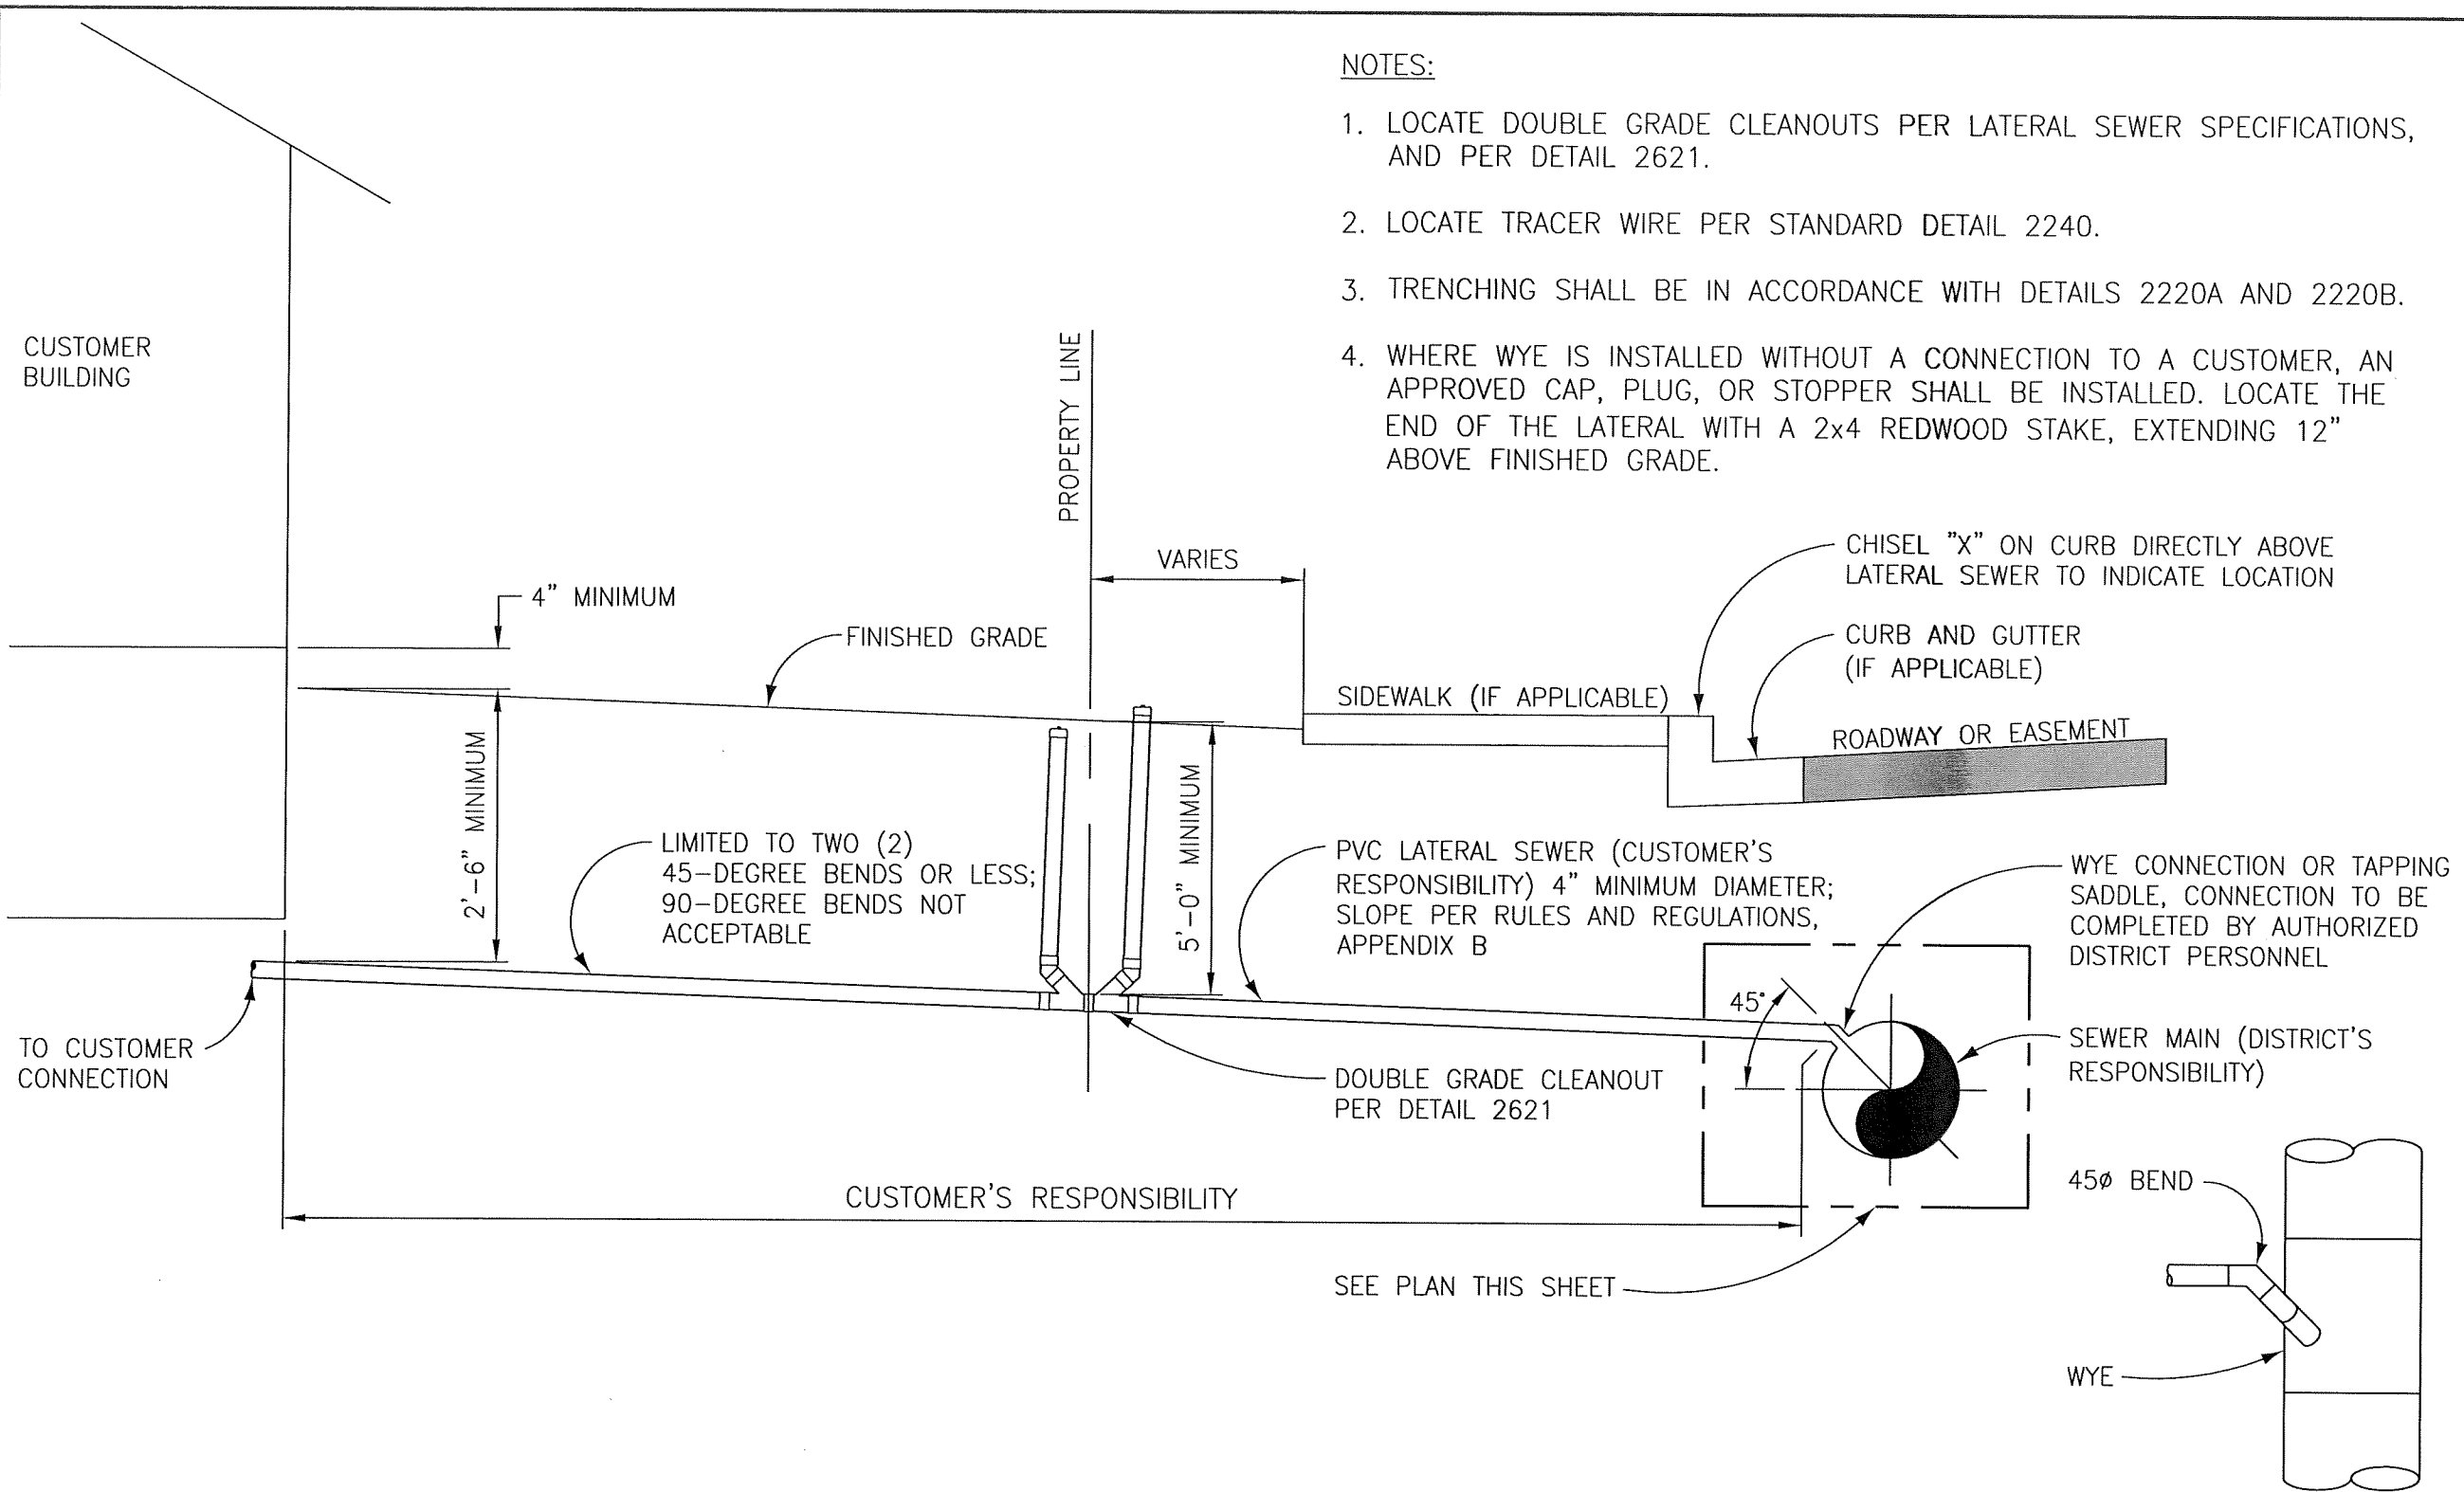

LATERAL SEWER CONNECTION
NOT TO SCALE

PLAN
NOT TO SCALE

2000